


STAIR DETAIL

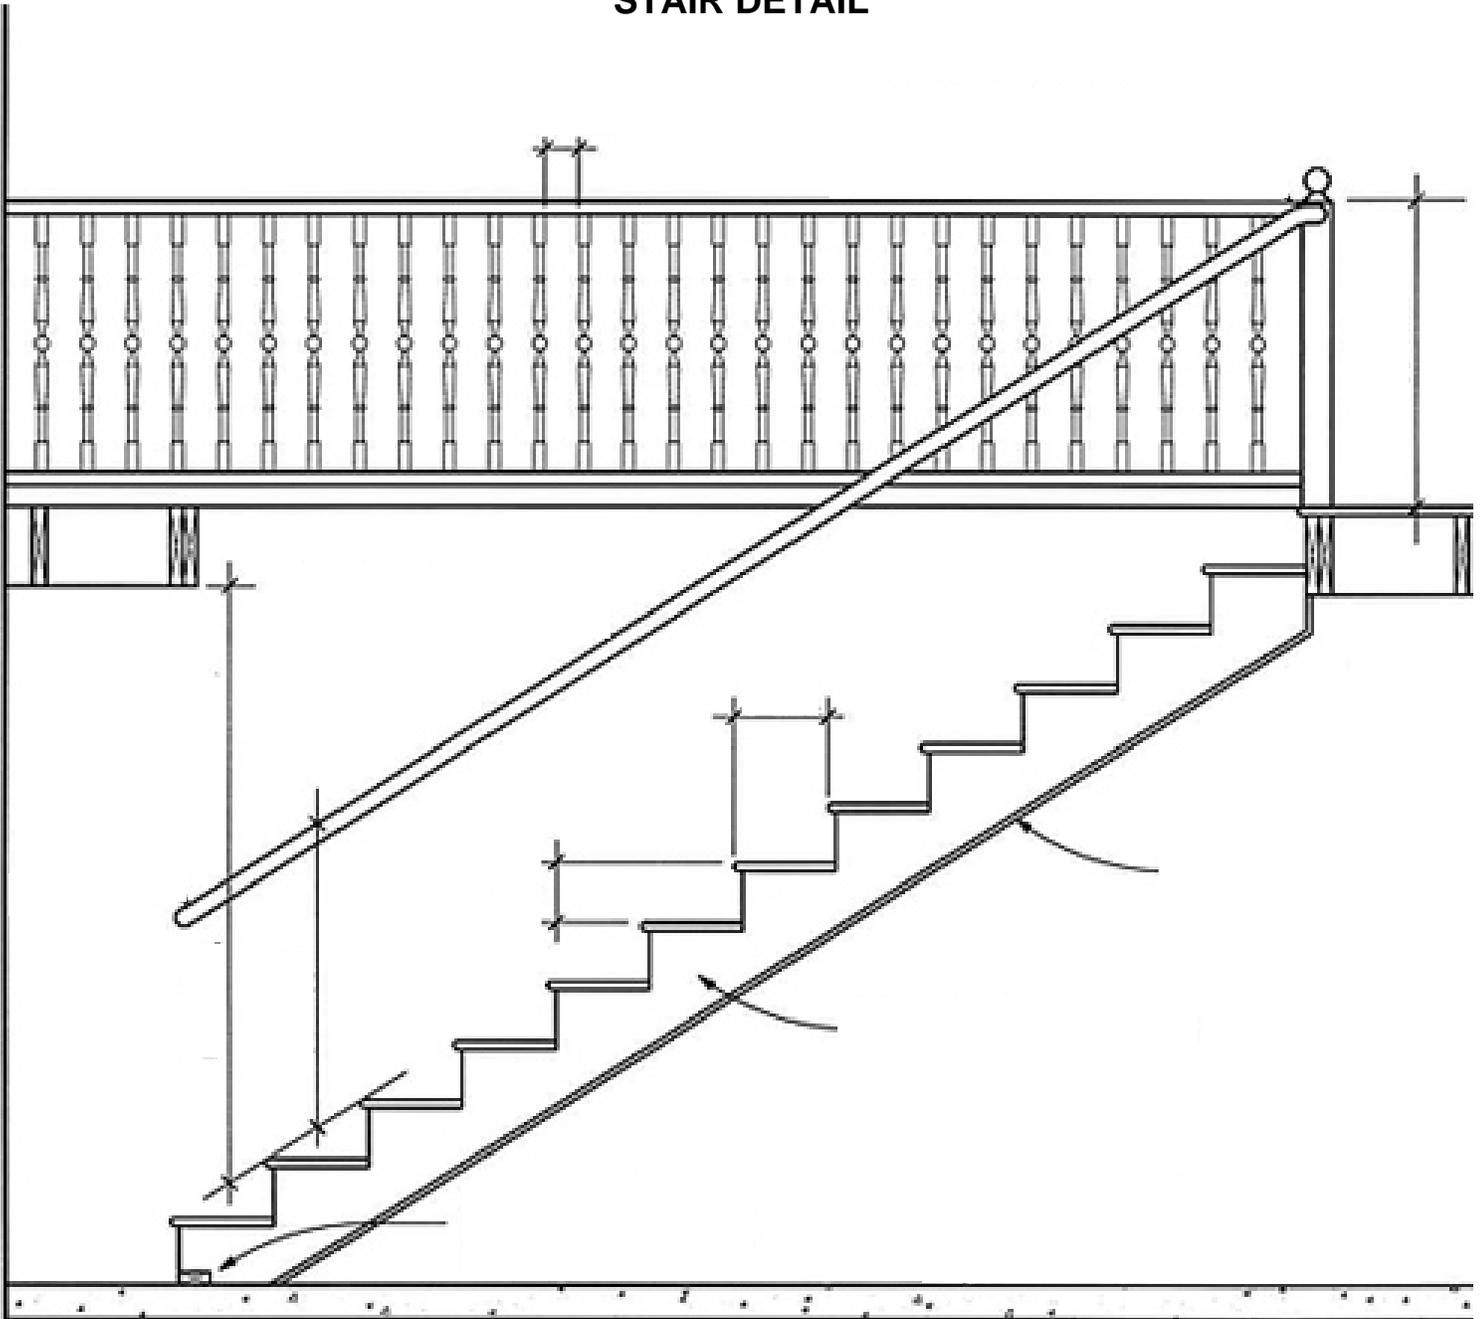

PROVIDE INFORMATION ON ALL MEASUREMENTS OF TREADS, RISERS, HEADROOM, WIDTH BETWEEN BALUSTERS ON BOTH HANDRAILS AND GUARDRAILS, NOSING SIZE, TYPE OF TREADS AND RISERS, NUMBER - TYPE - SIZE OF STRINGERS, HANDRAIL MATERIAL AND SIZES, DISTANCE OF HANDRAILS FROM WALL, HEIGHT OF GUARDRAILS AND HANDRAILS, THICKNESS AND TYPE OF GYPSUM BOARD UNDER STAIRS, THICKNESS OF CONCRETE AT LANDING IF IN A BASEMENT, PLATE TYPE AND THICKNESS, AND ALL OTHER IMPORTANT INFORMATION. SINCE THIS IS A GENERIC DRAWING PLEASE ALSO DRAW IN OR NOTE ANYTHING MISSING FROM YOUR STAIRWAY.

NOTE: HANDRAILS MUST BE MINIMUM 1-1/4" DIAMETER AND MAXIMUM OF 2" DIAMETER, BE 1-1/2" FROM WALL AND RETURN TO POST OR WALL IN ALL CASES