


TYPICAL WALL SECTION - GARAGE

ROOF STYLE HIP _____ GABLE _____
(CHECK ONE)

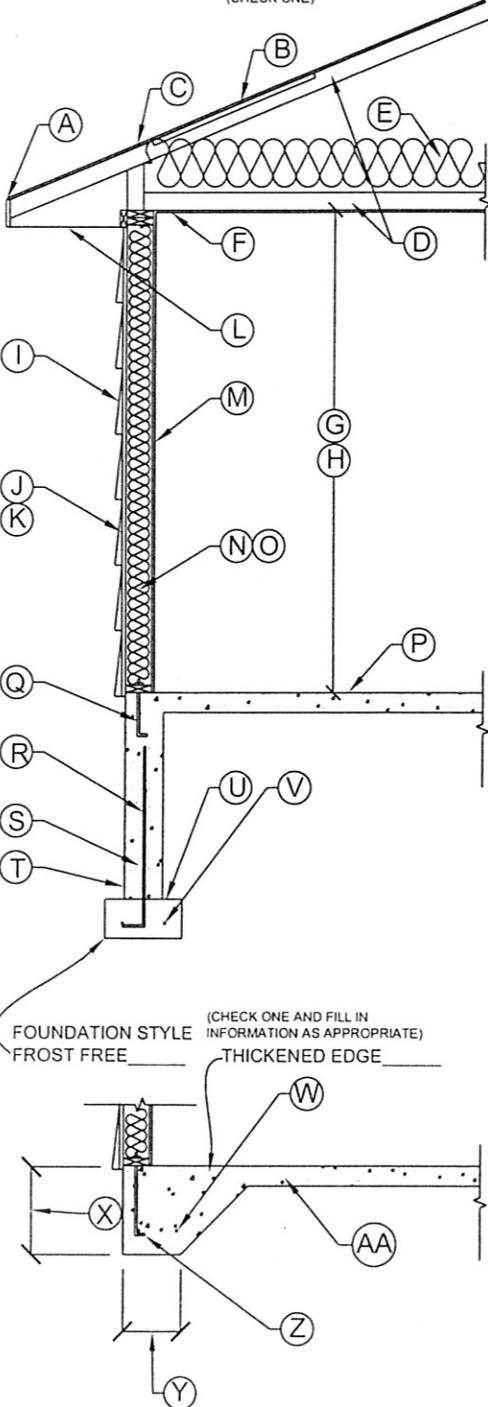

FOUNDATION STYLE FROST FREE _____ THICKENED EDGE _____
(CHECK ONE AND FILL IN INFORMATION AS APPROPRIATE)

<ul style="list-style-type: none"> Ⓐ FASCIA BOARD Ⓑ ROOF SHEATHING Ⓒ ROOFING MATERIAL Ⓓ TRUSS OR ROOF JOIST Ⓔ CEILING INSULATION Ⓕ CEILING SHEETROCK THICKNESS Ⓖ CEILING HEIGHT 1ST FLOOR Ⓗ CEILING HEIGHT 2ND FLOOR Ⓘ TYPE OF SIDING Ⓝ EXTERIOR WALL SHEATHING Ⓚ MOISTURE / VAPOR BARRIER Ⓛ SOFFIT AND OVERHANG Ⓜ WALL SHEETROCK THICKNESS Ⓝ EXTERIOR WALL STUDS Ⓞ WALL INSULATION Ⓟ CONCRETE SLAB Ⓠ ANCHOR BOLT Ⓡ REBAR IN FOUNDATION WALL Ⓢ WALL THICKNESS Ⓣ TYPE DAMPROOF/WATERPROOF Ⓤ FOOTING SIZE Ⓡ REBAR IN FOOTING Ⓢ REBAR IN FOOTING Ⓣ DEPTH OF THICKENED EDGE Ⓤ WIDTH OF THICKENED EDGE Ⓡ ANCHOR BOLT Ⓢ CONCRETE SLAB THICKNESS _____" 	<p>SIZE _____ MATERIAL _____</p> <p>TYPE _____ THICKNESS _____"</p> <p>TRUSS _____ JOIST _____ " X _____" @ _____" O.C. (CHECK ONE)</p> <p>TYPE _____ THICKNESS OR R-VALUE _____</p> <p>_____ "</p> <p>_____ ' - _____"</p> <p>_____ ' - _____"</p> <p>TYPE _____ THICKNESS _____"</p> <p>_____ "</p> <p>SOFFIT MATERIAL _____ OVERHANG WIDTH _____</p> <p>_____ "</p> <p>_____ " X _____" @ _____" O.C.</p> <p>TYPE _____ THICKNESS OR R-VALUE _____</p> <p>THICKNESS _____"</p> <p>SIZE _____ @ _____" O.C. EMBEDDED _____" O.C.</p> <p>HORIZONTAL REBAR SIZE _____ @ _____ O.C.</p> <p>VERTICAL REBAR SIZE _____ @ _____ O.C.</p> <p>THICKNESS _____"</p> <p>TYPE _____</p> <p>_____ " X _____"</p> <p>SIZE _____ NUMBER ROWS _____ CONTINUOUS</p> <p>SIZE _____ NUMBER ROWS _____ CONTINUOUS</p> <p>DIMENSION = _____</p> <p>DIMENSION = _____</p> <p>SIZE _____ @ _____" O.C. EMBEDDED _____" O.C.</p>
---	---

*THIS SHEET IS INTENTIONALLY GENERIC SO YOU CAN FILL IT OUT ACCORDING TO YOUR CONSTRUCTION PROJECT. SOME OF THESE ITEMS MAY NOT APPLY TO YOUR BUILDING SO MARK THESE ITEMS WITH AN "NA" OR "NONE". ON A SIMILAR TOPIC, PLEASE ALSO DRAW IN AND NOTE INFORMATION THAT IS NOT ON THIS SHEET BUT DOES APPLY TO YOUR BUILDING.