



- LEGEND**
- SEGMENT W (BASE BID - 2021)
 - SEGMENT X (BASE BID - 2022)
 - ALTERNATE 1 (2022)
 - ALTERNATE 2 (2021)

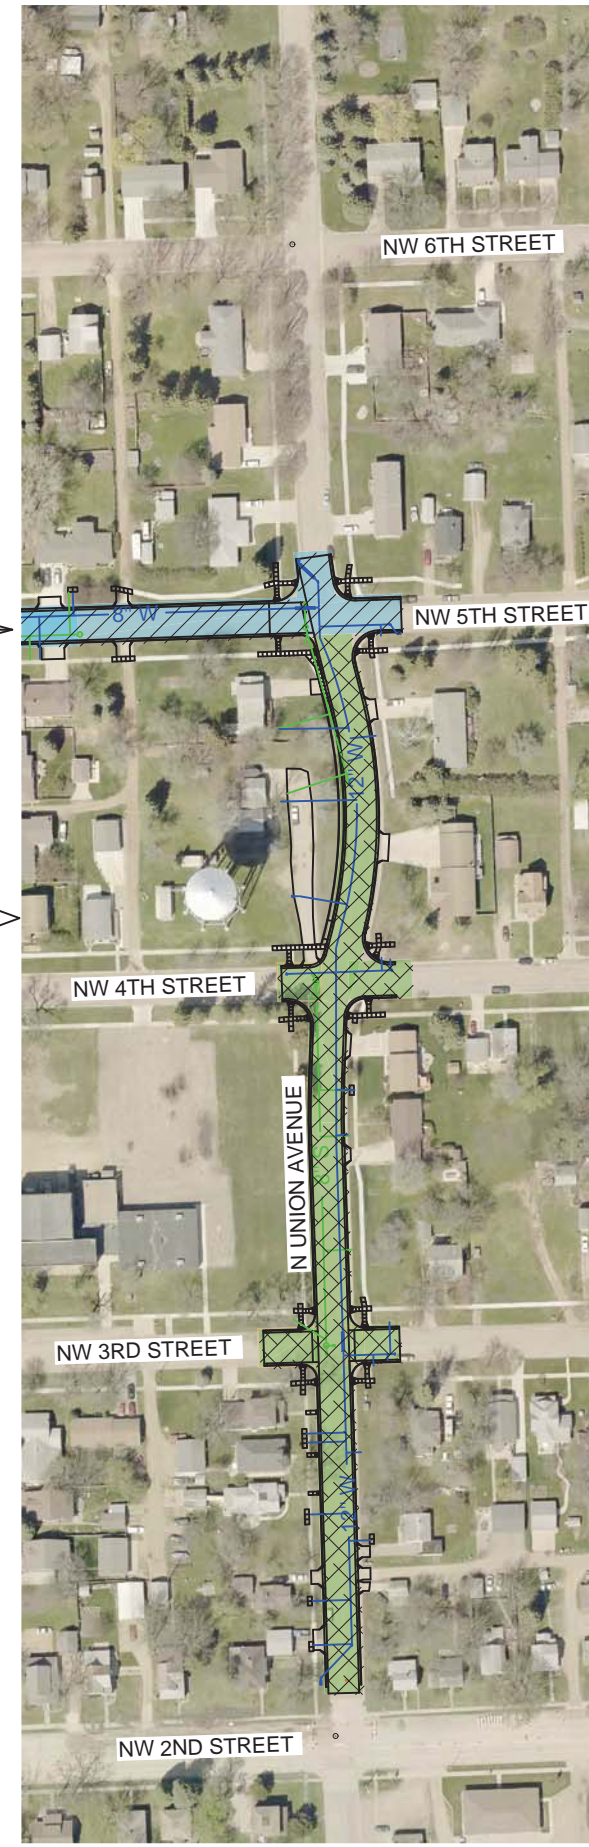

PROJECT / SHEET TITLE:
MADISON WATER SYSTEM IMPROVEMENTS PHASE 1B
 PHASING PLAN
 MADISON, SOUTH DAKOTA

REV.	DATE	DESCRIPTION

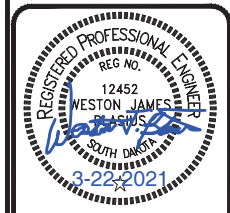

JOB No.: 22831.00
 DATE: MARCH 2021
 DESIGNED BY: WJB
 CHECKED BY: NCE
 DRAWN BY: CKM



SHEET No.: **F-1**