

RESOLUTION NO. 2014-20


A RESOLUTION TO APPROVE A PLAT

BE IT RESOLVED BY THE CITY COMMISSION OF THE CITY OF MADISON, SOUTH DAKOTA:

That the plat of LOT 4, BLOCK 2 OF LAKEVIEW INDUSTRIAL PARK 18TH ADDITION TO THE CITY OF MADISON, LAKE COUNTY, SOUTH DAKOTA, is hereby approved and that the Finance Officer of the City of Madison is hereby directed to endorse on such a plan a copy of this resolution and certify the same thereon.


Dated this 15th day of September, 2014.

CITY OF MADISON

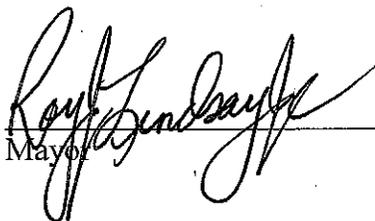

Mayor


ATTEST:

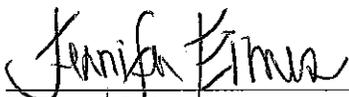

Finance Officer

Published once at the approximate cost of \$ _.



LOT 4, BLOCK 2 OF LAKEVIEW INDUSTRIAL PARK 18TH ADDITION TO THE CITY OF MADISON, LAKE COUNTY, SOUTH DAKOTA

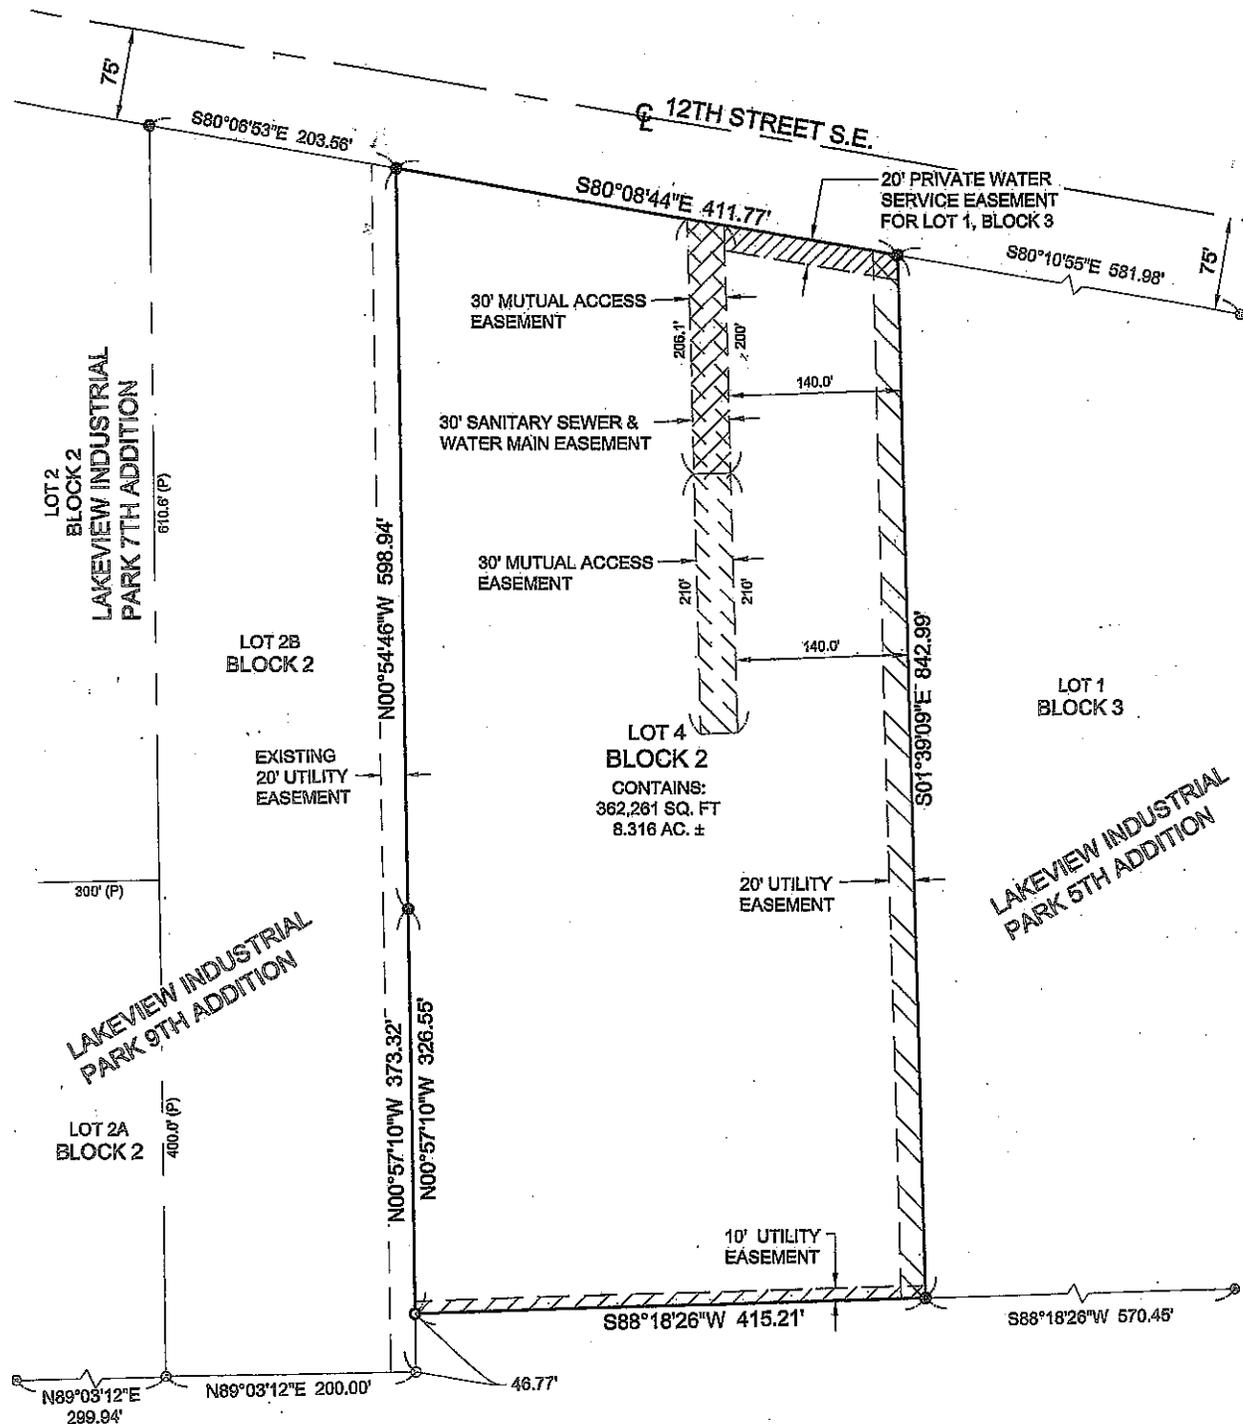

Note:
The bearing system for this plat is based on the UTM Zone 14 North.

Legend

- - Denotes 5/8 inch by 18 inch rebar set and marked by License No. 4478
- - Denotes found monument
- (P) - Platted distance

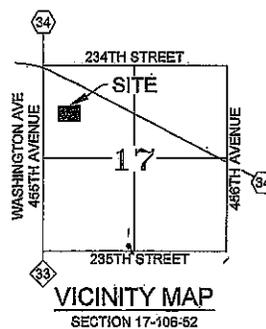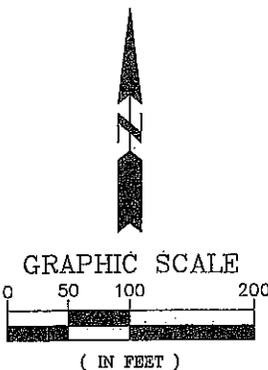

Total Area Surveyed:
8.316 Acres ±

Sayre Associates

310 S. Duluth Avenue • Sioux Falls, SD 57104
Phone (605) 332-7211 • Fax (605) 332-7222
Engineers • Surveyors