

RESOLUTION NO. 2016-10

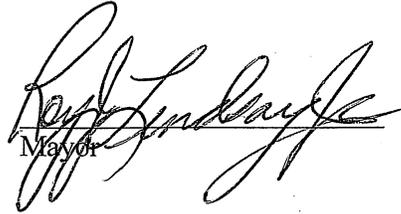
A RESOLUTION TO APPROVE A PLAT

BE IT RESOLVED BY THE CITY COMMISSION OF THE CITY OF MADISON, SOUTH DAKOTA:

That the plat of Lot 15, Block 1, of Williams Bros. Addition to the City of Madison, Lake County, South Dakota, is hereby approved and that the Finance Officer of the City of Madison is hereby directed to endorse on such plan a copy of this resolution and certify the same thereon.

Dated this 16th day of May, 2016.

CITY OF MADISON

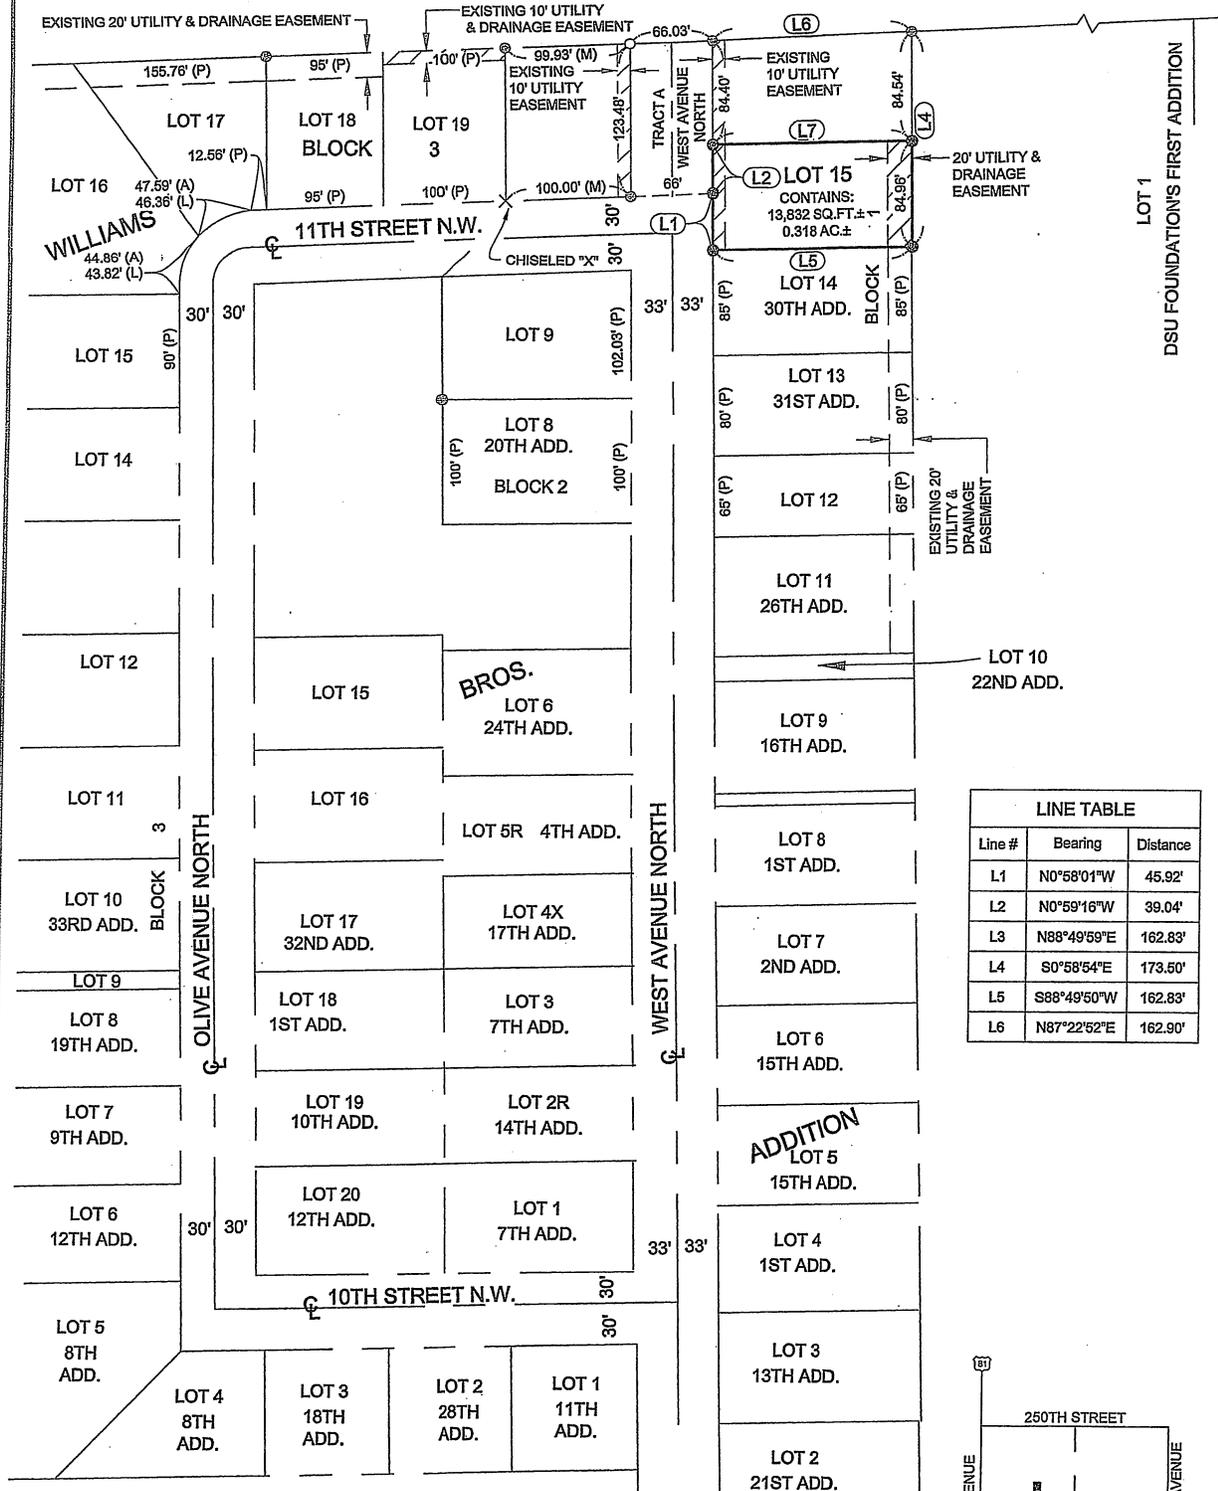

Mayor

ATTEST:

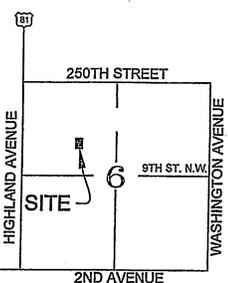

Finance Officer

Published once at the approximate cost of \$ _.

LOT 15, BLOCK 1 OF WILLIAMS BROS. ADDITION TO THE CITY OF MADISON, SOUTH DAKOTA



LINE TABLE		
Line #	Bearing	Distance
L1	N0°58'01"W	45.92'
L2	N0°59'16"W	39.04'
L3	N88°49'59"E	162.83'
L4	S0°58'54"E	173.50'
L5	S88°49'50"W	162.83'
L6	N87°22'52"E	162.90'



VICINITY MAP
SECTION 6-106-52

Total Area Surveyed:
0.318 Acres±

Note:
The bearing system for this plat is based on the UTM Zone 14 North.

Legend

- - Denotes 5/8 inch by 18 inch rebar set and marked by License No. 4478
- - Denotes found monument
- - Denotes 5/8 inch by 18 inch rebar Witness Corner set and marked by License No. 4478
- (P) - Platted Distance
- (M) - Measured Distance

